

UnionSquare

10001 - 10101 Reunion Place, San Antonio, TX 78216




PROPERTY OVERVIEW

Union Square is a two building class A office project that features 10 story and 6 story office buildings totaling 325,000 RSF. Features include 4/1000 parking in attached structured parking, excellent ingress and egress to HWY 281 and is within close proximity to multiple restaurants, shops and other area amenities. Union Square is located adjacent to San Antonio International Airport just north of the Jones Maltsberger and Highway 281 intersection in North Central San Antonio.



BUILDING FEATURES

-  Class A Office Campus
-  2 Buildings Totaling 325,000 RSF
-  4 Per 1000 Parking Ratio
-  Attached Structured Parking
-  Monument Signage Opportunities
-  Energy Star Certified
-  On-Site Security Guard
-  Elegant Lobby with Marble Finishes
-  New State of the Art Amenities



AVAILABLE SPACE

BUILDING I

- Suite 200: 7,513 SF
- Suite 615: 5,046 SF
- Suite 910: 1,176 SF
- Suite 970: 1,389 SF
- Suite 980: 1,222 SF
- Suite 970/980: 2,611 SF

BUILDING II

- Suite 100: 4,961 SF
- Suite 200: 7,717 SF



BUILDING AMENITIES

- ☑ Conference Room
- ☑ Controlled Building Access
- ☑ Attached Structured Parking
- ☑ Shared Library and Game Room
- ☑ Outdoor Courtyard
- ☑ Daily Food Trucks
- ☑ Weekly On-Site Massage Therapist
- ☑ Building Cafe with Breakfast & Lunch Service

A Reimagined Workplace

- New Worth Fitness Center Featuring State of the Art Equipment, Showers and Lockers
- New Contemporary Ground Floor Cafe with Courtyard Access
- Enhanced Conference Room Featuring Modular Furniture for Multiple Uses



A Reimagined Workplace

- Fully Revamped, Lushly Landscaped Courtyard
- New Shade Trees and Lawn, Canopy, and Built In Seating Areas
- Outdoor Fitness and Gaming Areas
- New Pedestrian Breezeway Connecting the Buildings



LOCATION OVERVIEW

- ☑ Located Just North of the U.S. 281 Jones Maltzberger Intersection
- ☑ North Central Submarket of San Antonio
- ☑ Convenient Access to U.S. 281, Loop 410, Jones Maltzberger & Wurzbach Parkway
- ☑ Within Close Proximity to Dining, Retail, Entertainment and Hospitality Amenities
- ☑ Adjacent to San Antonio International Airport
- ☑ 2 Miles from North Star Mall
- ☑ 3 Miles from Alamo Quarry Market
- ☑ 8 Miles from Downtown San Antonio

DEMOGRAPHICS - 3 MILE

\$62,237


Median Household Income

87,934


Population

2.8%

Unemployment Rate

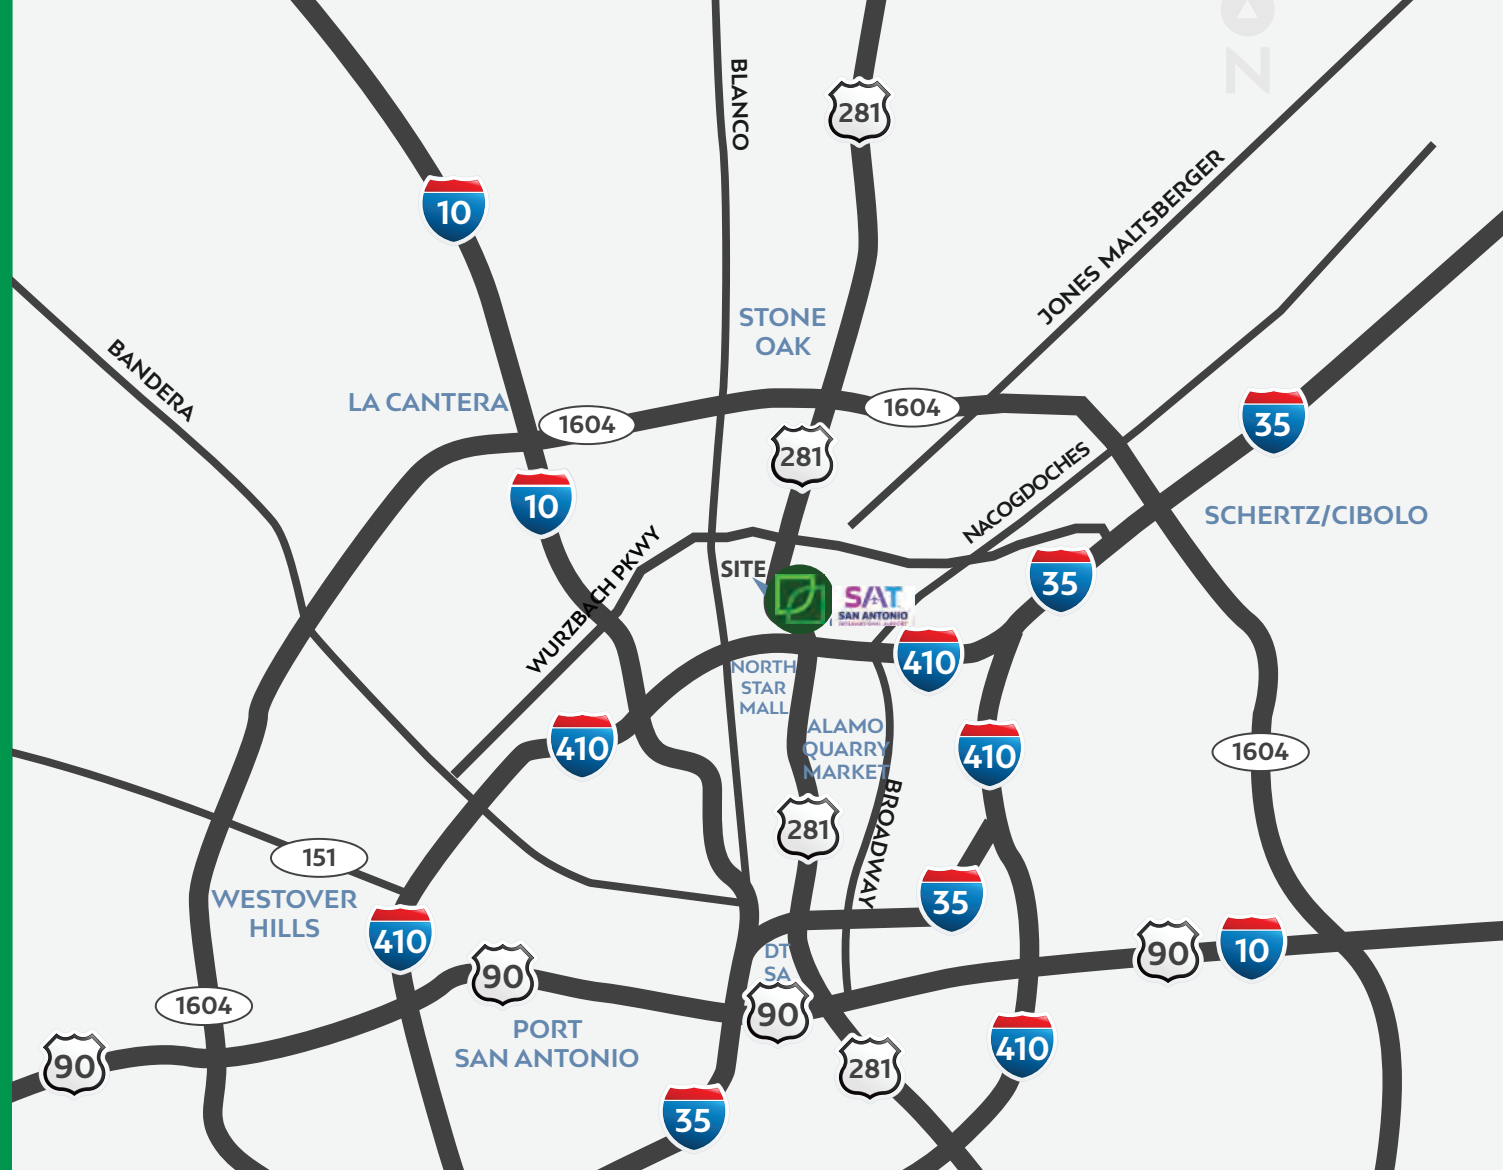


Building I
Suite 200
7,513 SF

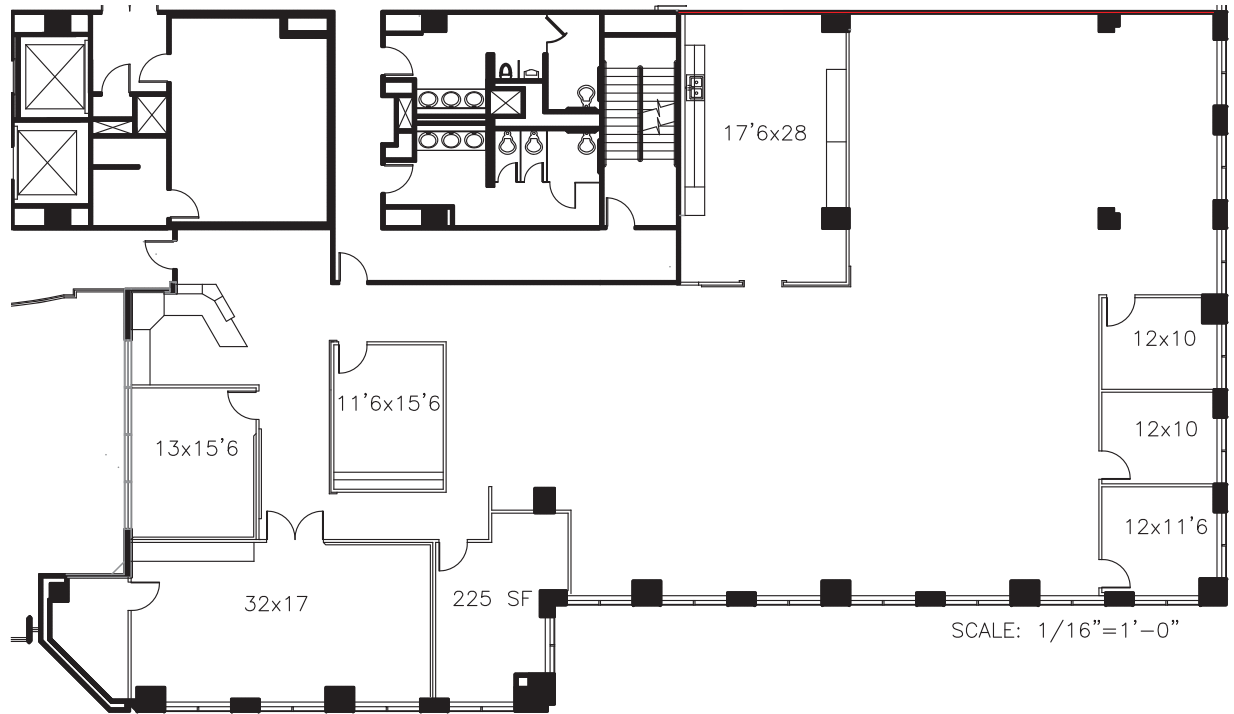


SUITES 200
7,513 RSF

UNION SQUARE
10101 REUNION PLACE
SAN ANTONIO, TEXAS 78216

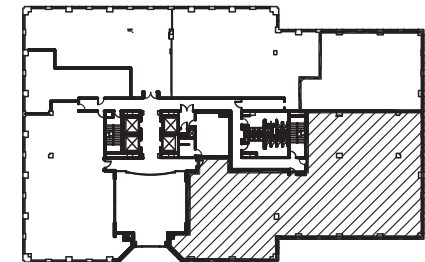


Building I
Suite 615
5,046 SF

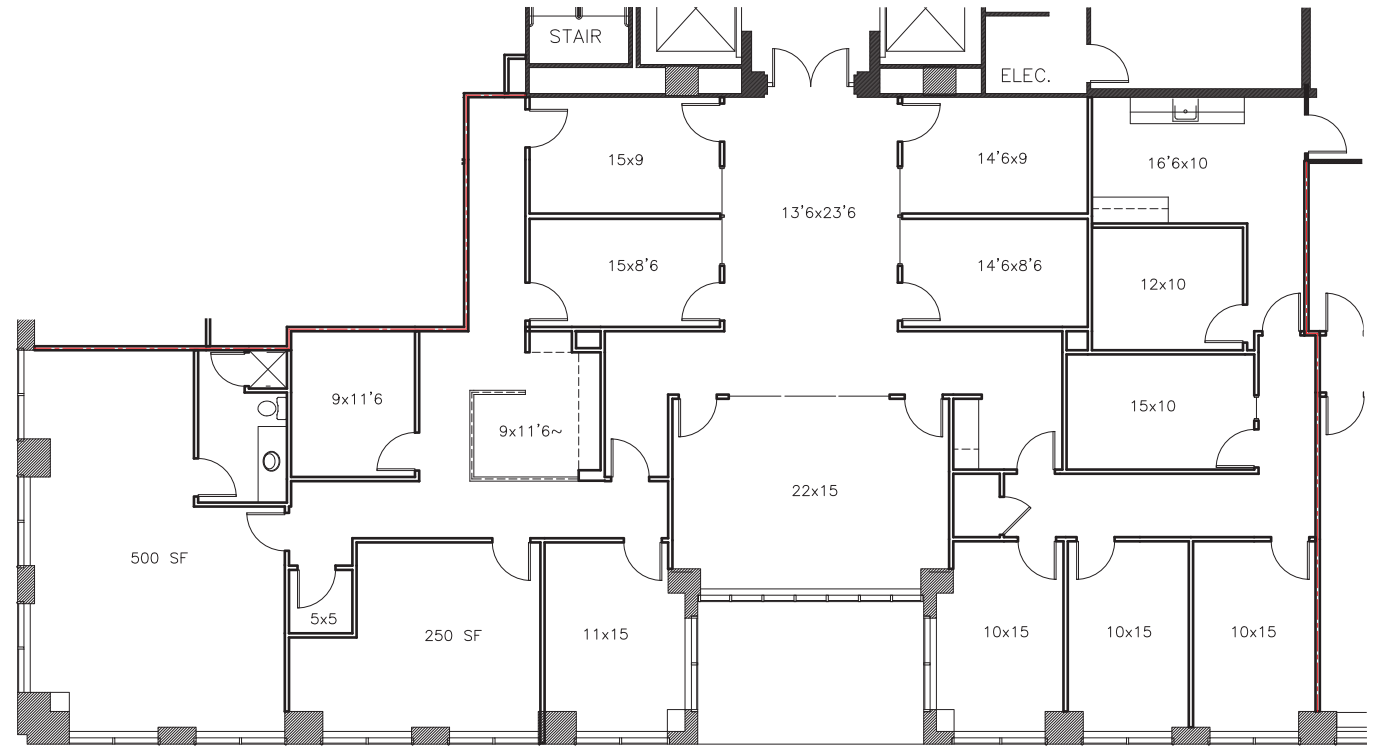

Suite 615
5,046 RSF

UNION SQUARE


10101 REUNION PLACE
SAN ANTONIO, TEXAS 78216

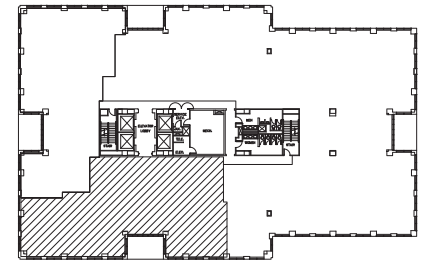

LOCATION PLAN


Building I
Suite 910
1,176 SF

DIMENSIONS SHOWN ARE APPROXIMATE ONLY

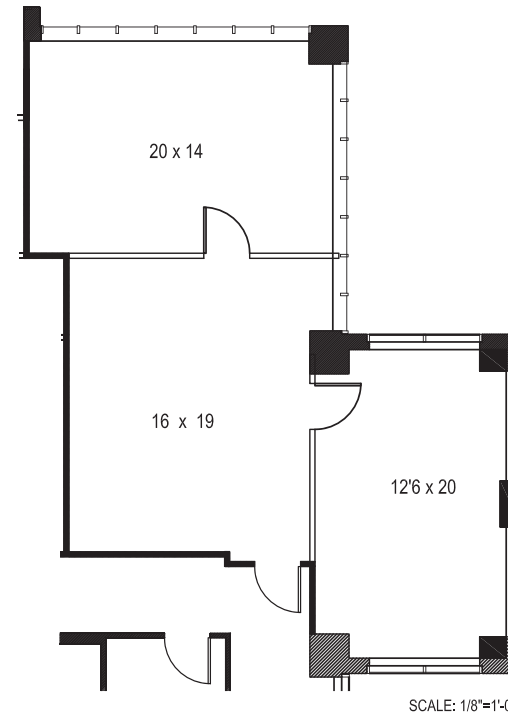


SUITE 910
949 USF
1,176 RSF

UNION SQUARE
10101 REUNION PLACE
SAN ANTONIO, TEXAS 78216

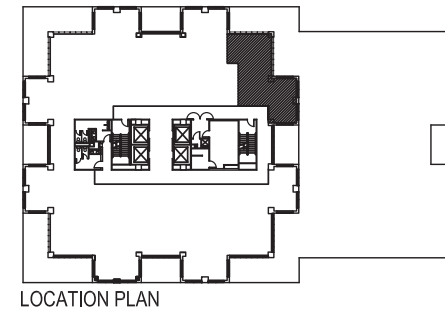


Building I
Suite 970
1,389 SF

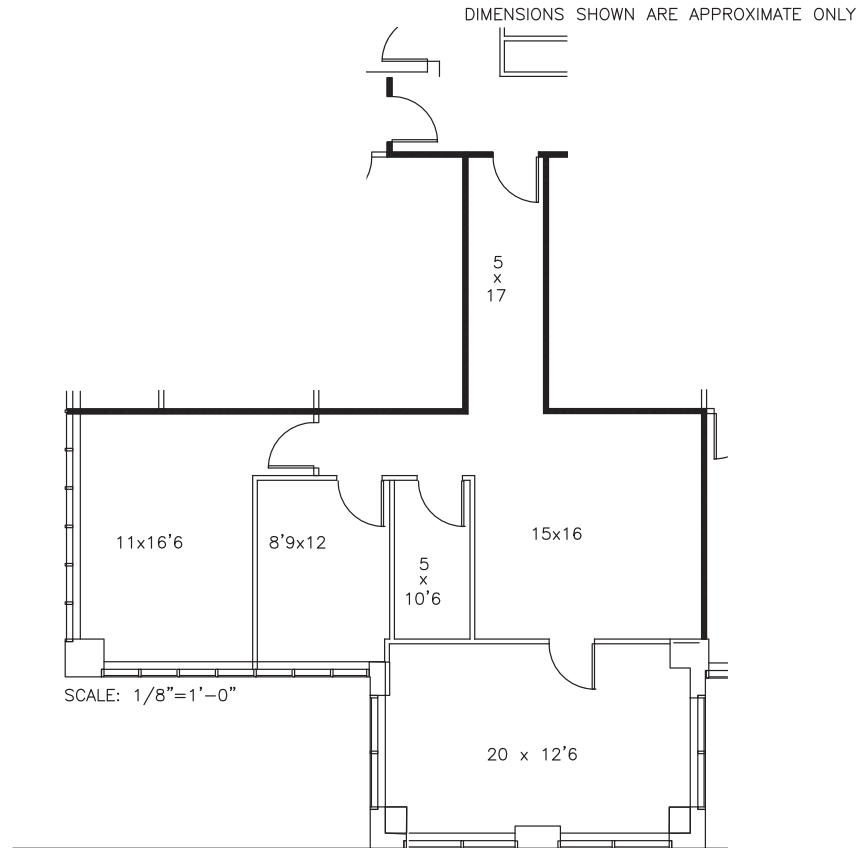


SUITE 970
1,389 RSF

UNION SQUARE
10101 REUNION PLACE
SAN ANTONIO, TEXAS 78216

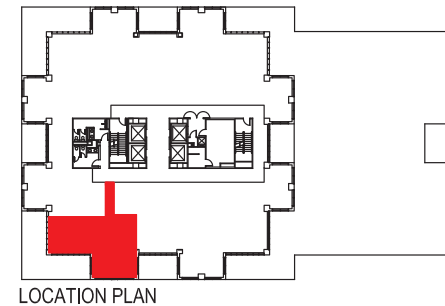


Building I
Suite 980
1,222 SF

DIMENSIONS SHOWN ARE APPROXIMATE ONLY

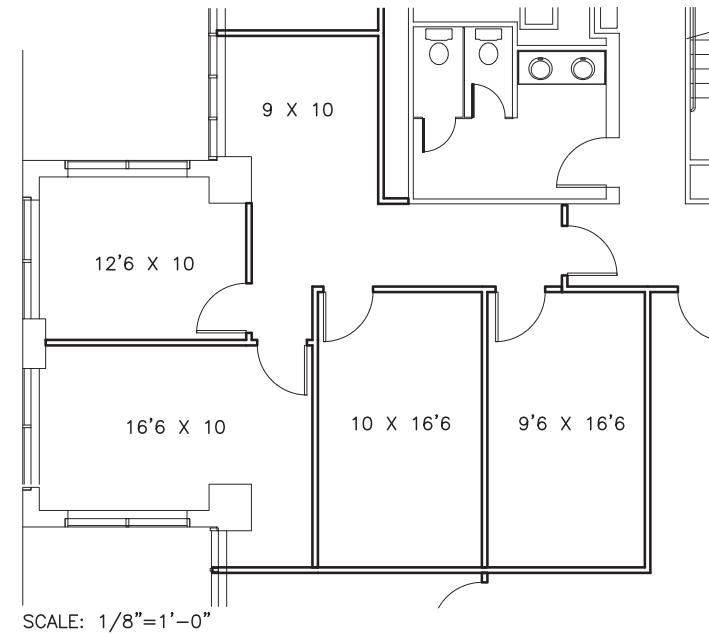


SUITE 980
1,222 RSF

UNION SQUARE
10101 REUNION PLACE
SAN ANTONIO, TEXAS 78216

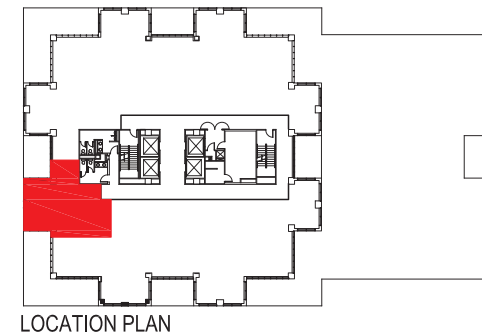

Building I
Suite 970/980
2,611 SF

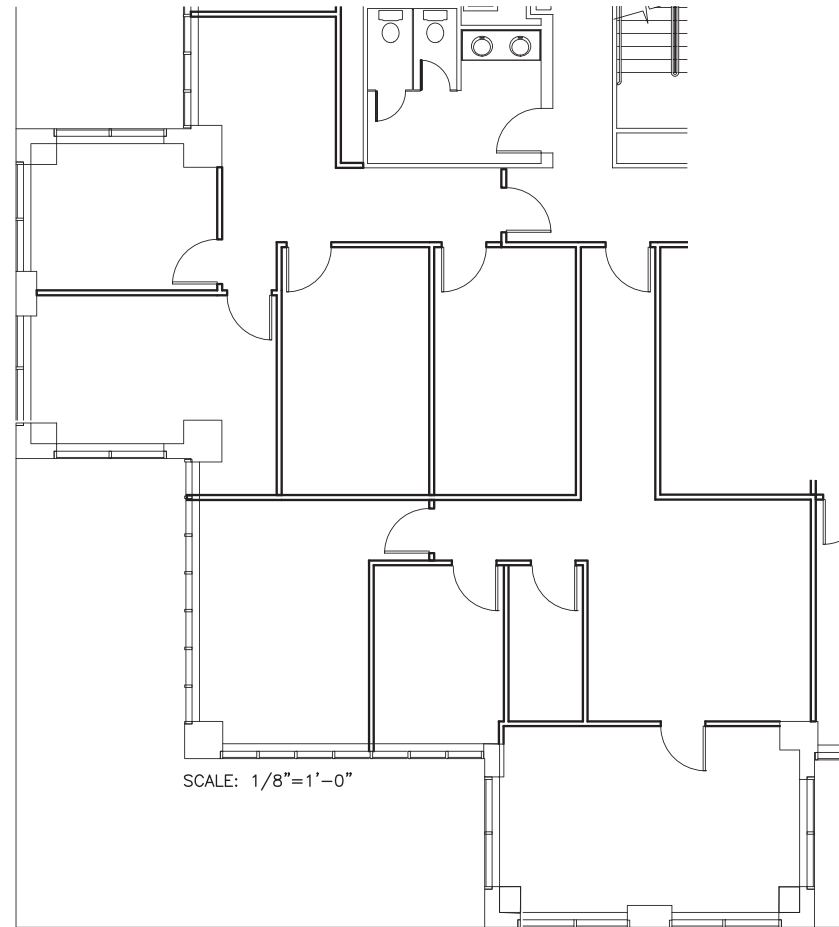

SCALE: 1/8"=1'-0"


SUITES 970-980
2,611 RSF

UNION SQUARE
10101 REUNION PLACE
SAN ANTONIO, TEXAS 78216



LOCATION PLAN

Building II
Suite 100
4,961 SF

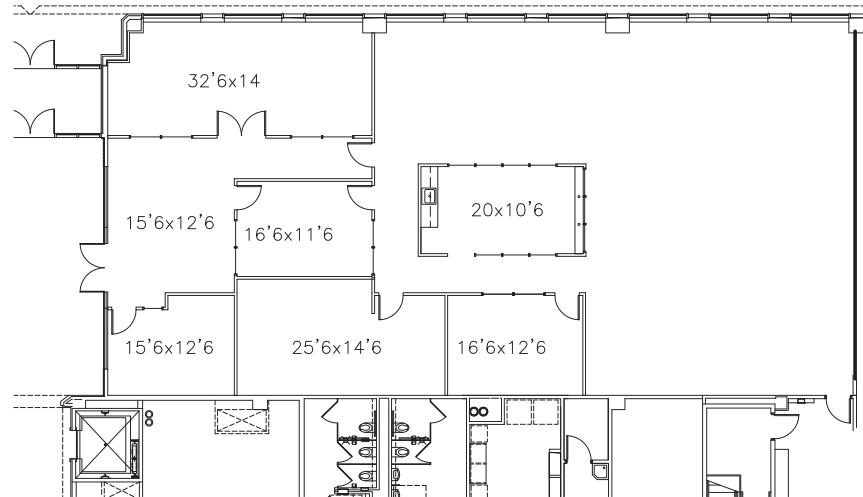

1/16"=1'-0"

SUITE 100
4,961 RSF


UNION SQUARE II
10001 REUNION PLACE
SAN ANTONIO, TEXAS 78216




LOCATION PLAN

Building II Suite 200 7,717 SF

DIMENSIONS SHOWN ARE APPROXIMATE ONLY

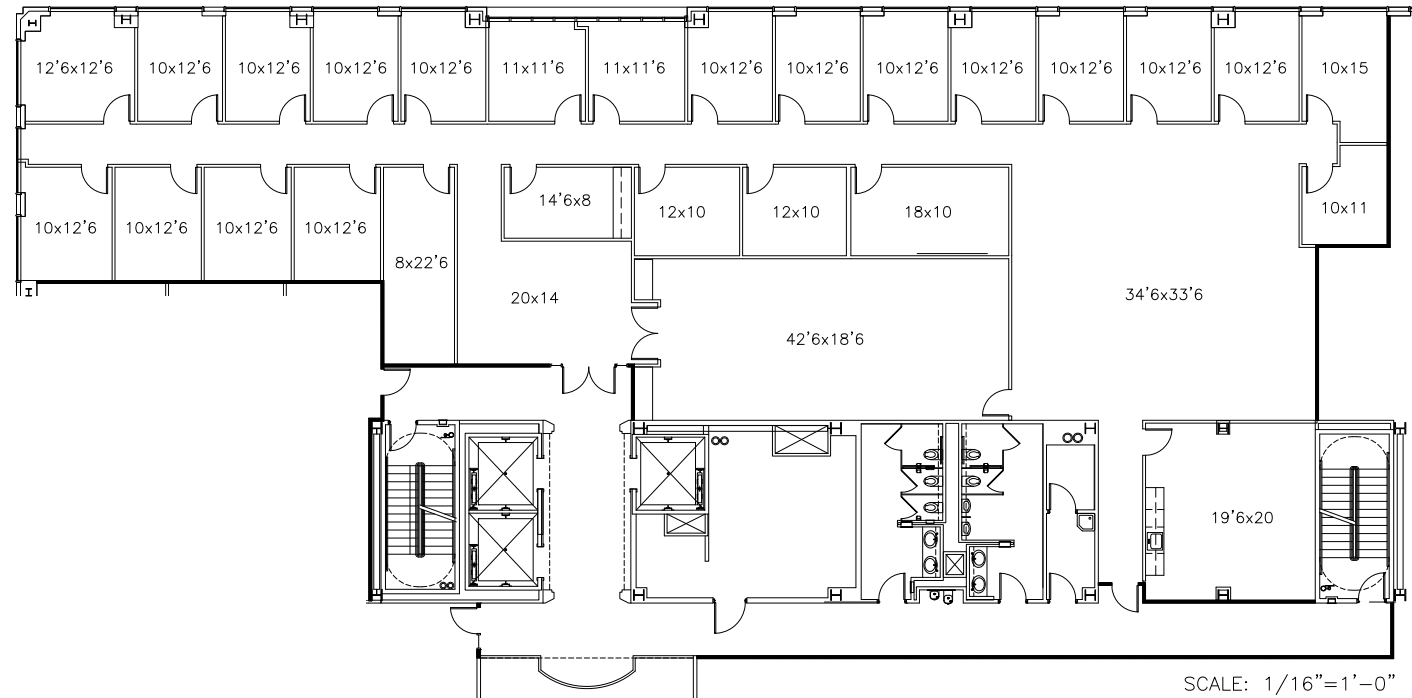

SCALE: 1/16"=1'-0"

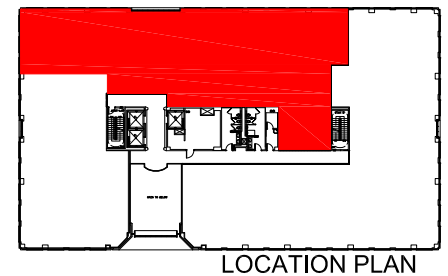

Ingress & Egress

- Multiple Access Points
- Located on the Highway 281 Frontage Road
- Just North of the Jones Maltsberger & Highway 281 Intersection
- Just South of the Isom & Highway 281 Intersection



Amenity Map

- Adjacent to San Antonio International Airport
- 5 Minutes from North Star Mall, an International Shopping Destination with Over 200 Specialty Stores and Restaurants
- 6 Minutes from Alamo Quarry Market; a Lifestyle Center with Over 70 Retail, Restaurant and Entertainment Stores
- Close to Executive Housing and Numerous Hospitality, Retail and Entertainment Amenities





10001 - 10101 Reunion Place, San Antonio, TX 78216

FOR LEASING INFORMATION CONTACT:

Rob Gish
210.805.3370
robgs@worthsa.com

Lukin King
210.805.3322
lukink@worthsa.com

Union Square I & II is Leased and Managed
by Worth & Associates



7373 Broadway, Suite 201 • San Antonio, TX 78209
210.822.5220 • Fax 210.822.5224 • www.worthsa.com